



K2

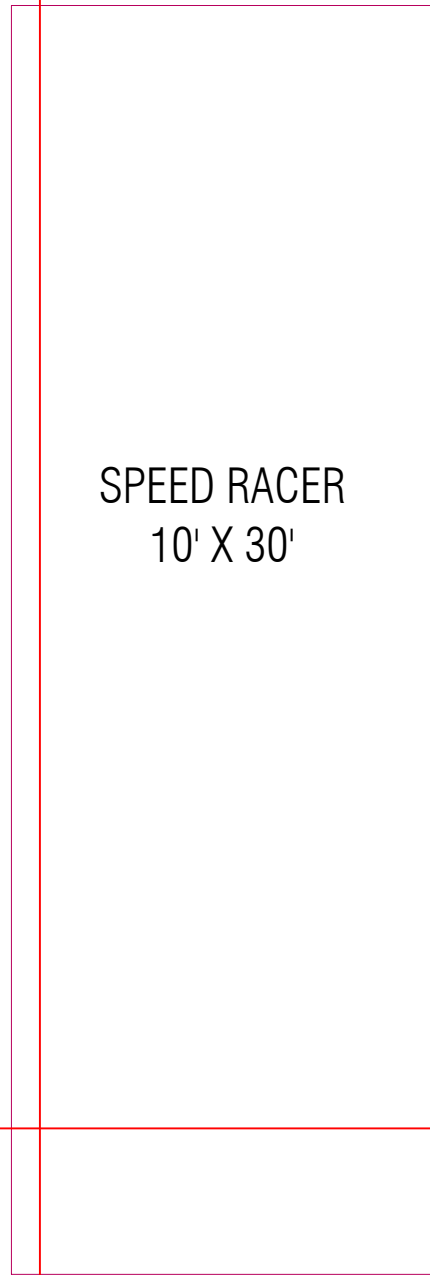


SPEED RACER
10' X 30'

PLAN

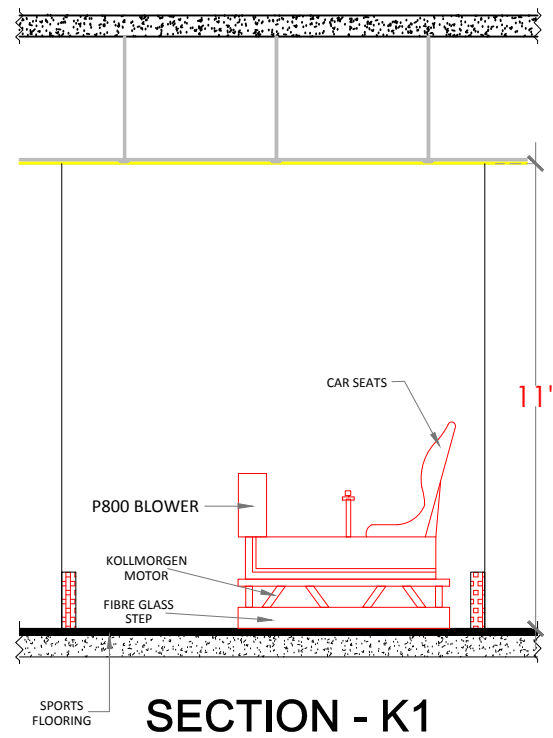

SECTION - K1

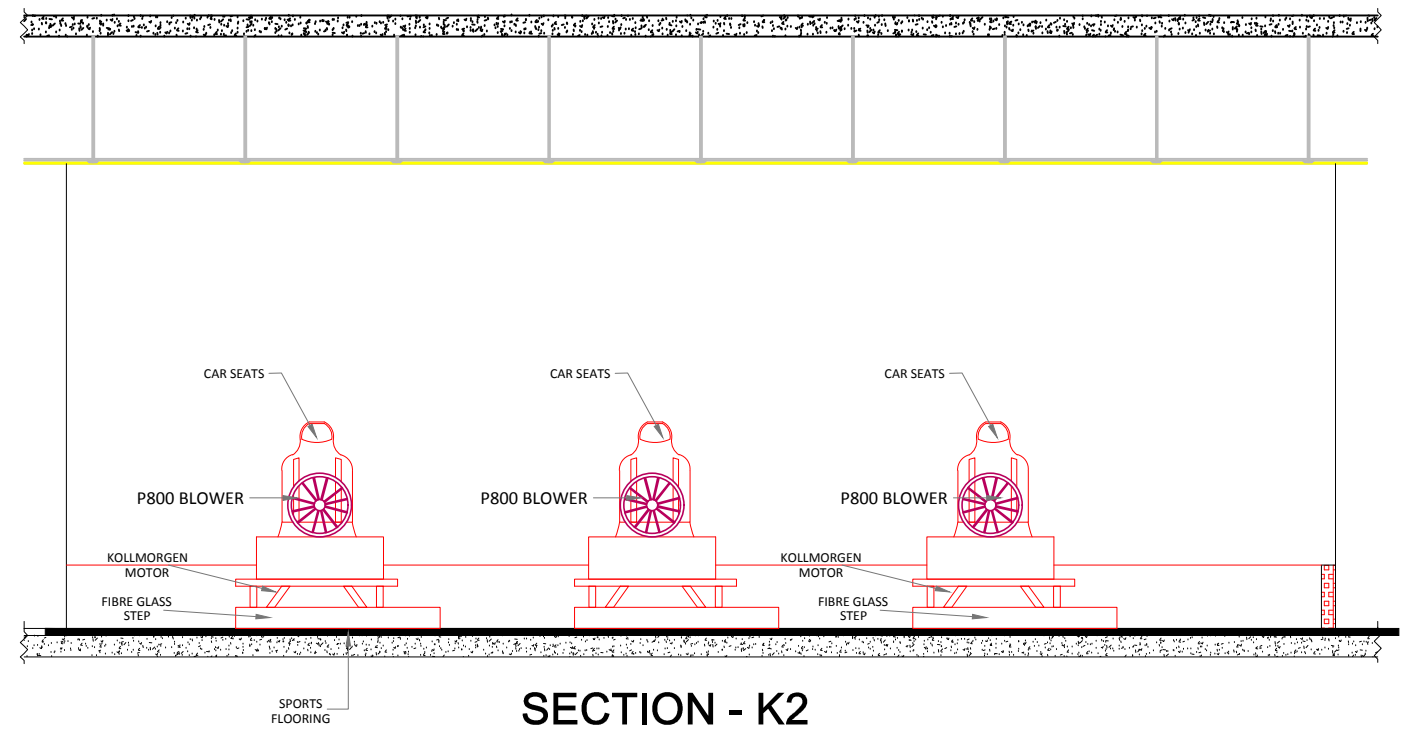

SECTION - K2